



100 Sterling Mine Rd
Sloatsburg, NY 10974
Ph:(845) 357-5718
www.apexcanopies.com

STANDING SEAM AWNING

PRODUCT SPECIFICATIONS


**STANDING SEAM AWNING
FRONT VIEW**

Scale: 1" = 1'



**STANDING SEAM AWNING
SIDE VIEW**

Scale: 1" = 1'

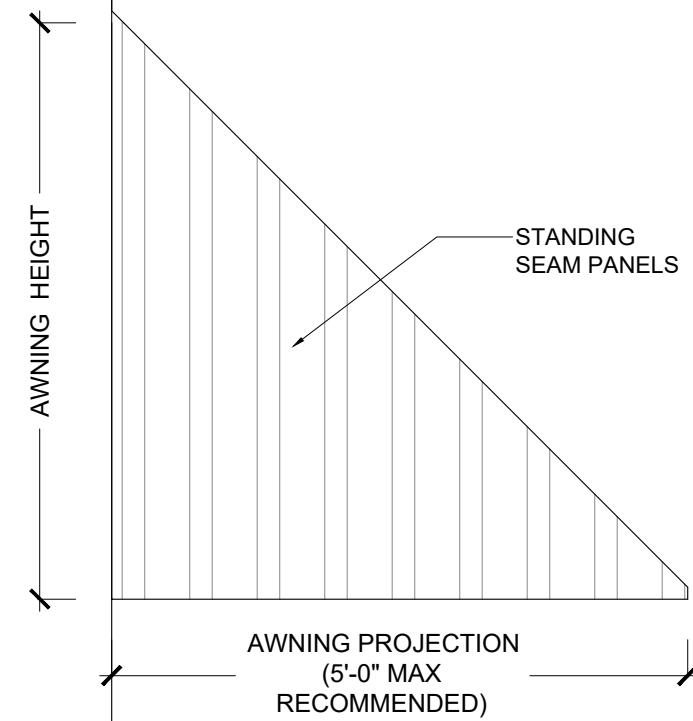

100 Sterling Mine Rd
Sloatsburg, NY 10974
Ph:(845) 357-5718
www.apexcanopies.com

Project # :

-

Project name :

STANDING SEAM
AWNING

Title:

AW 1 - GENERAL VIEWS

DWG by: CD

Date: 07/02/2024

CHK by:

Date:

REVISIONS

REV#	DATE	DET BY	CHK BY

NOTES

SCALE:

As noted

SHEET

01 of 03

STANDING SEAM AWNING PLAN VIEW

Scale: 1" = 1'



100 Sterling Mine Rd
Sloatsburg, NY 10974
Ph: (845) 357-5718
www.apexcanopies.com

Project # :

-

Project name :

STANDING SEAM
AWNING

Title:

AW 1 - PLAN VIEW (FRAME)

DWG by: CD

Date: 07/02/2024


CHK by:

Date:

REVISIONS

REV#	DATE	DET BY	CHK BY

NOTES

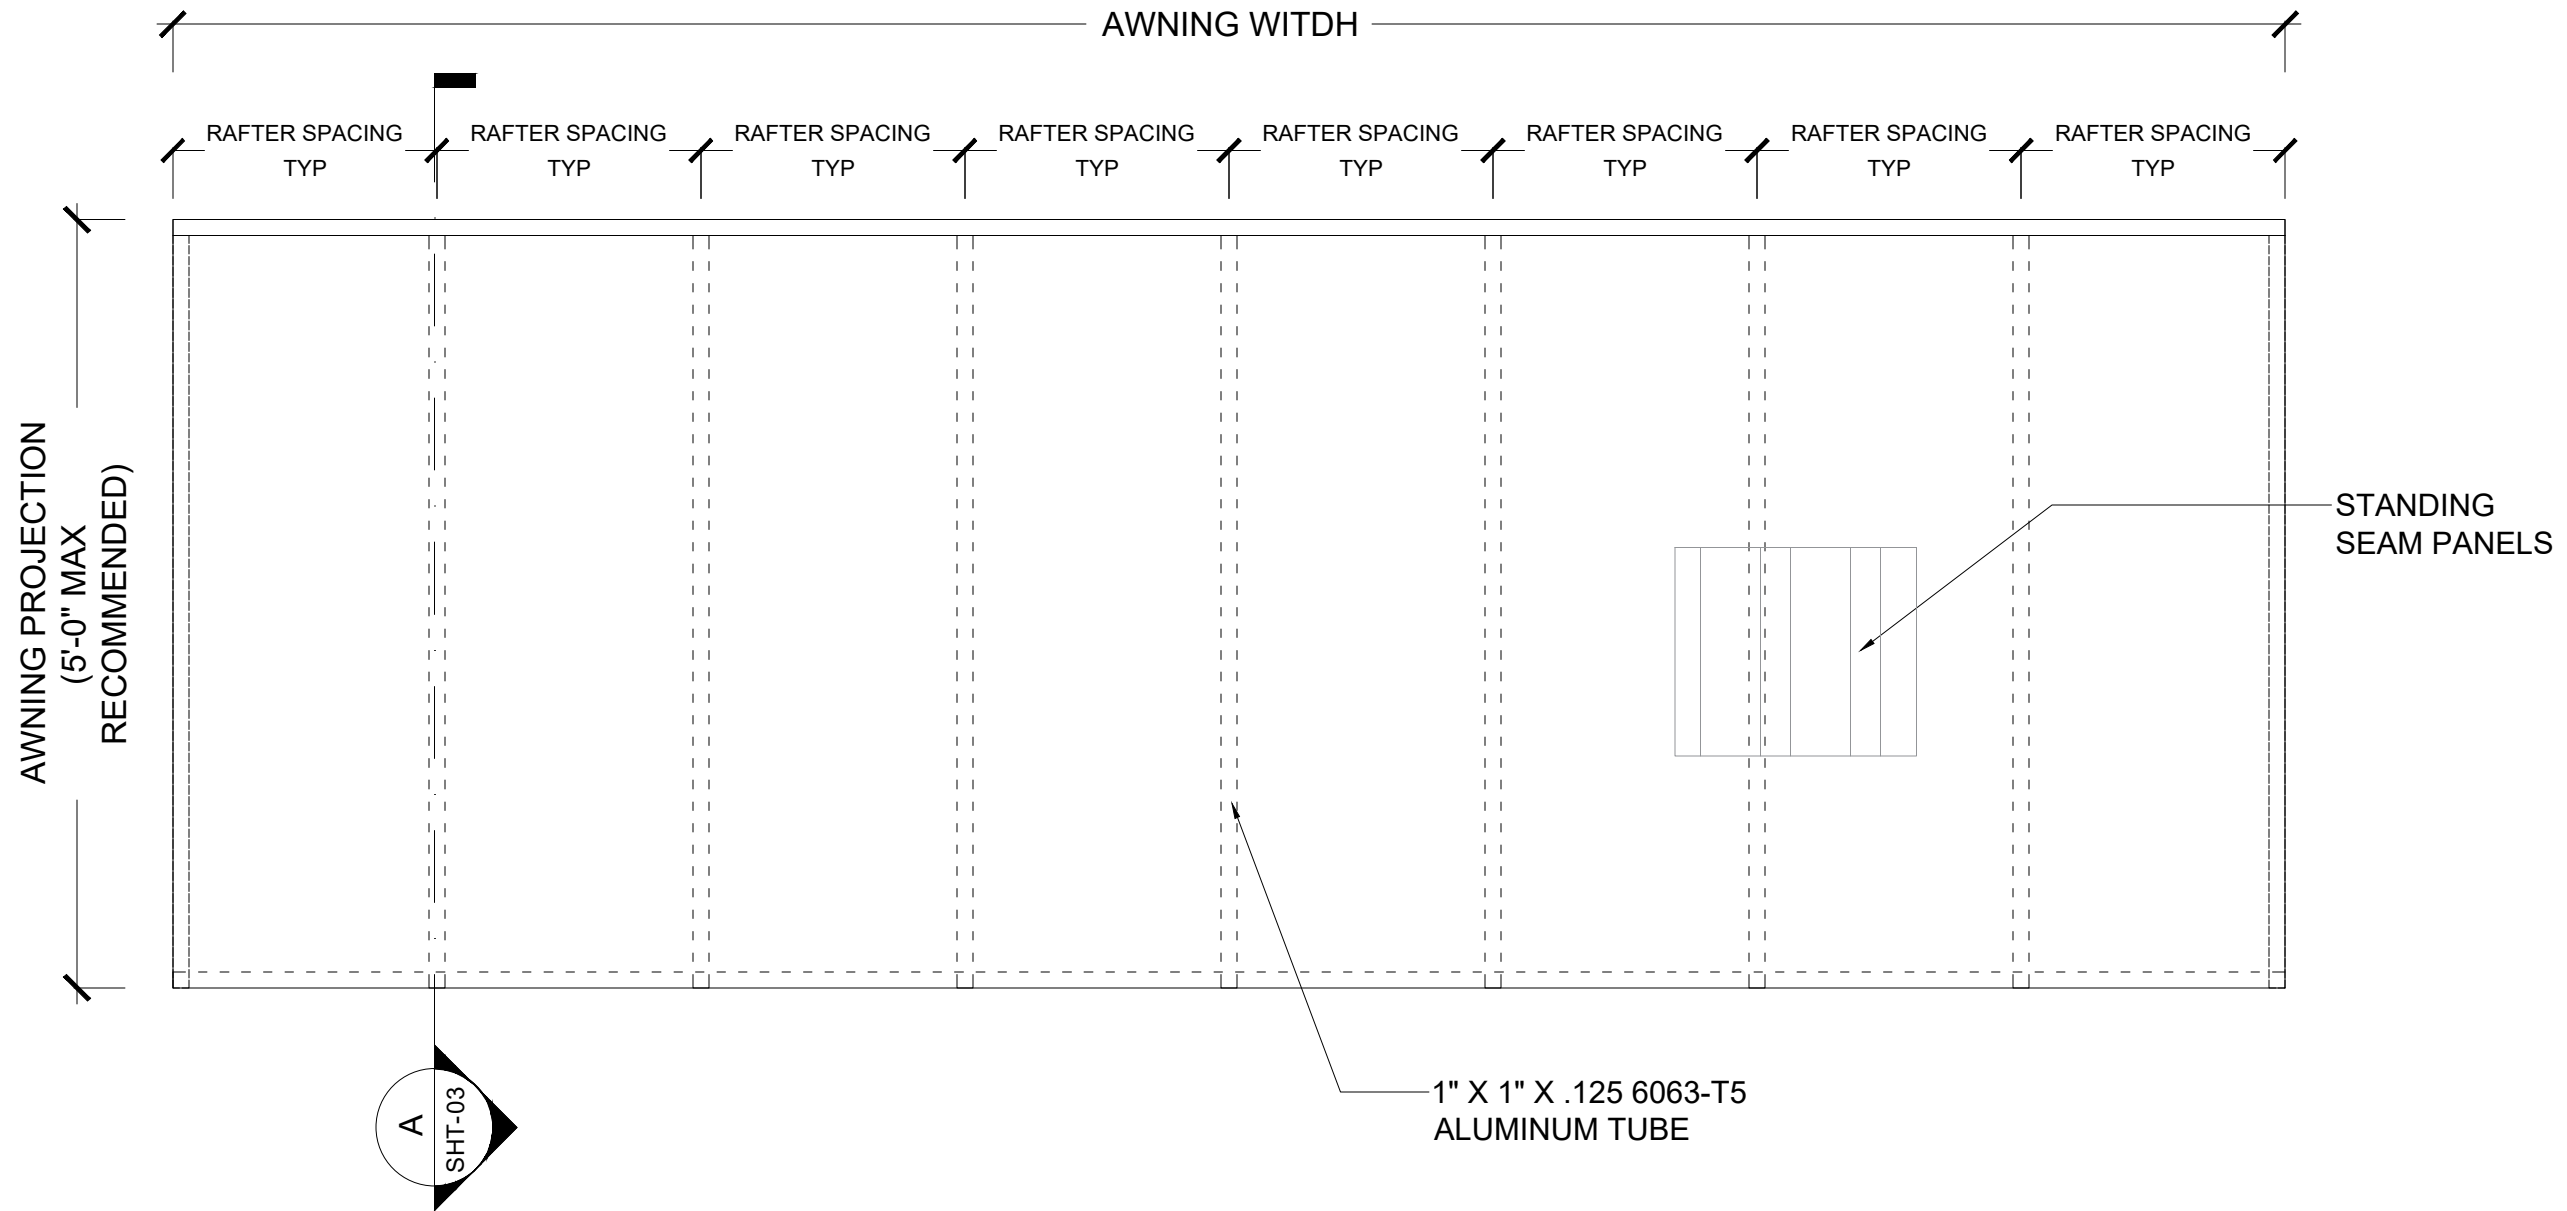

SCALE:
As noted


SHEET
02 of 03

Section A
Scale: 3/4" = 1'-0"


1
SHT-03

2
SHT-03


3
SHT-03

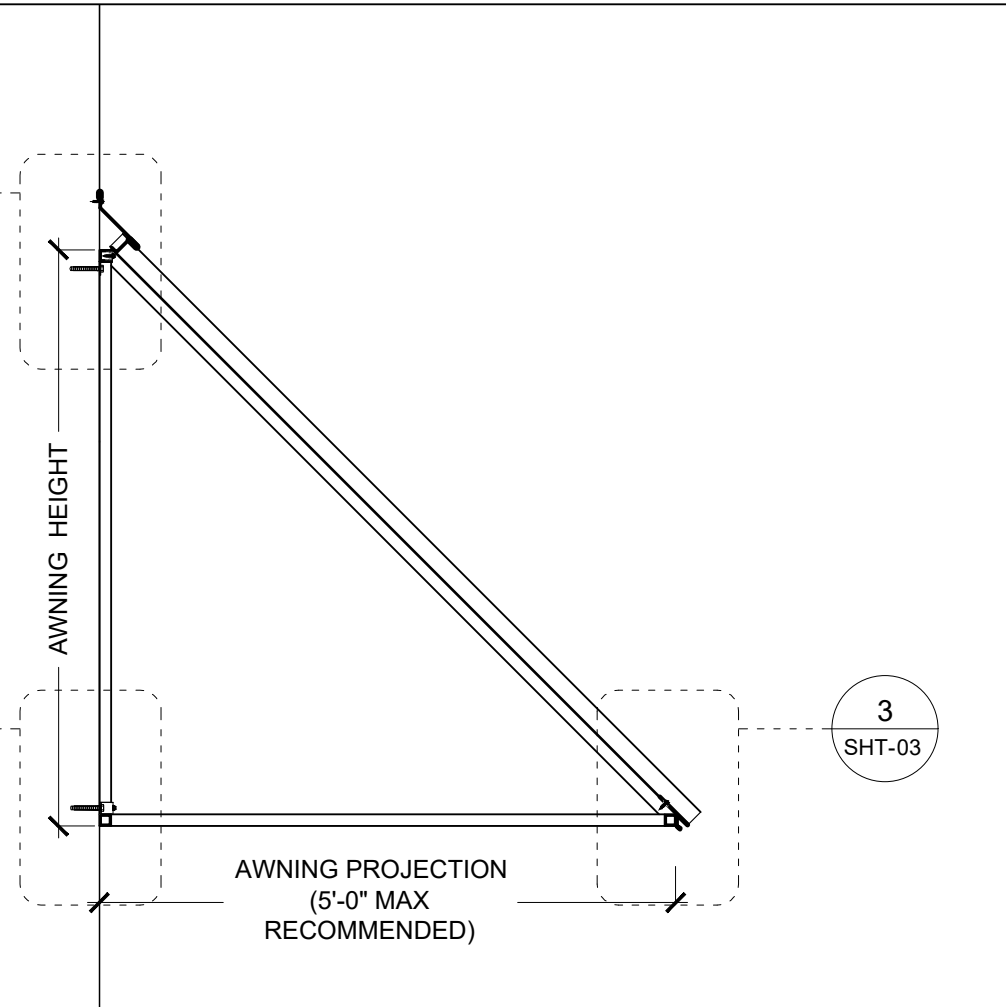


Detail 1
Scale: 6" = 1'-0"

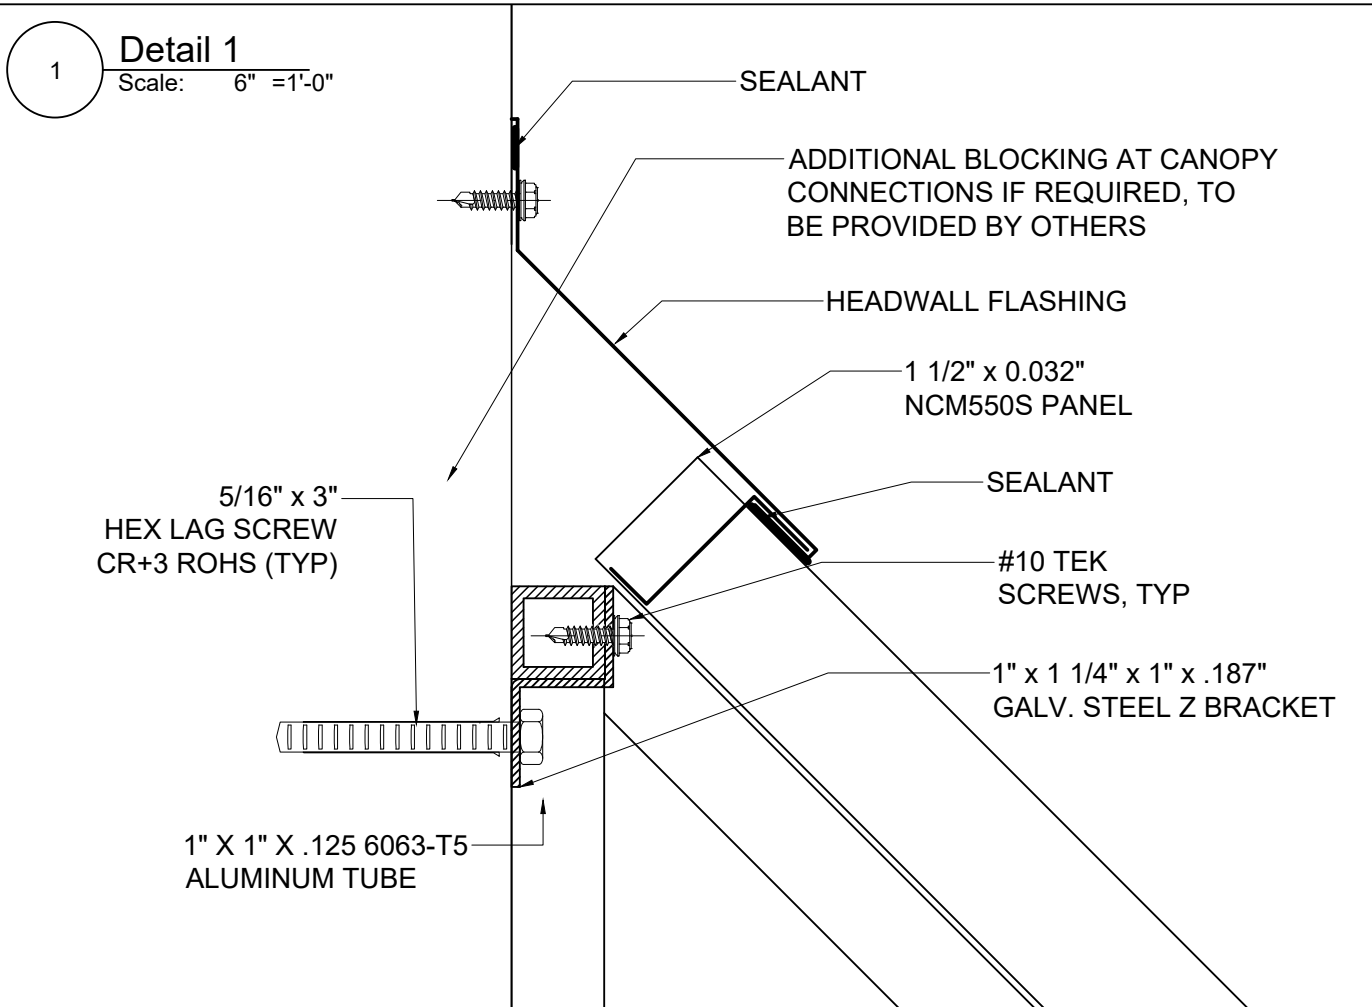

Detail 2
Scale: 6" = 1'-0"

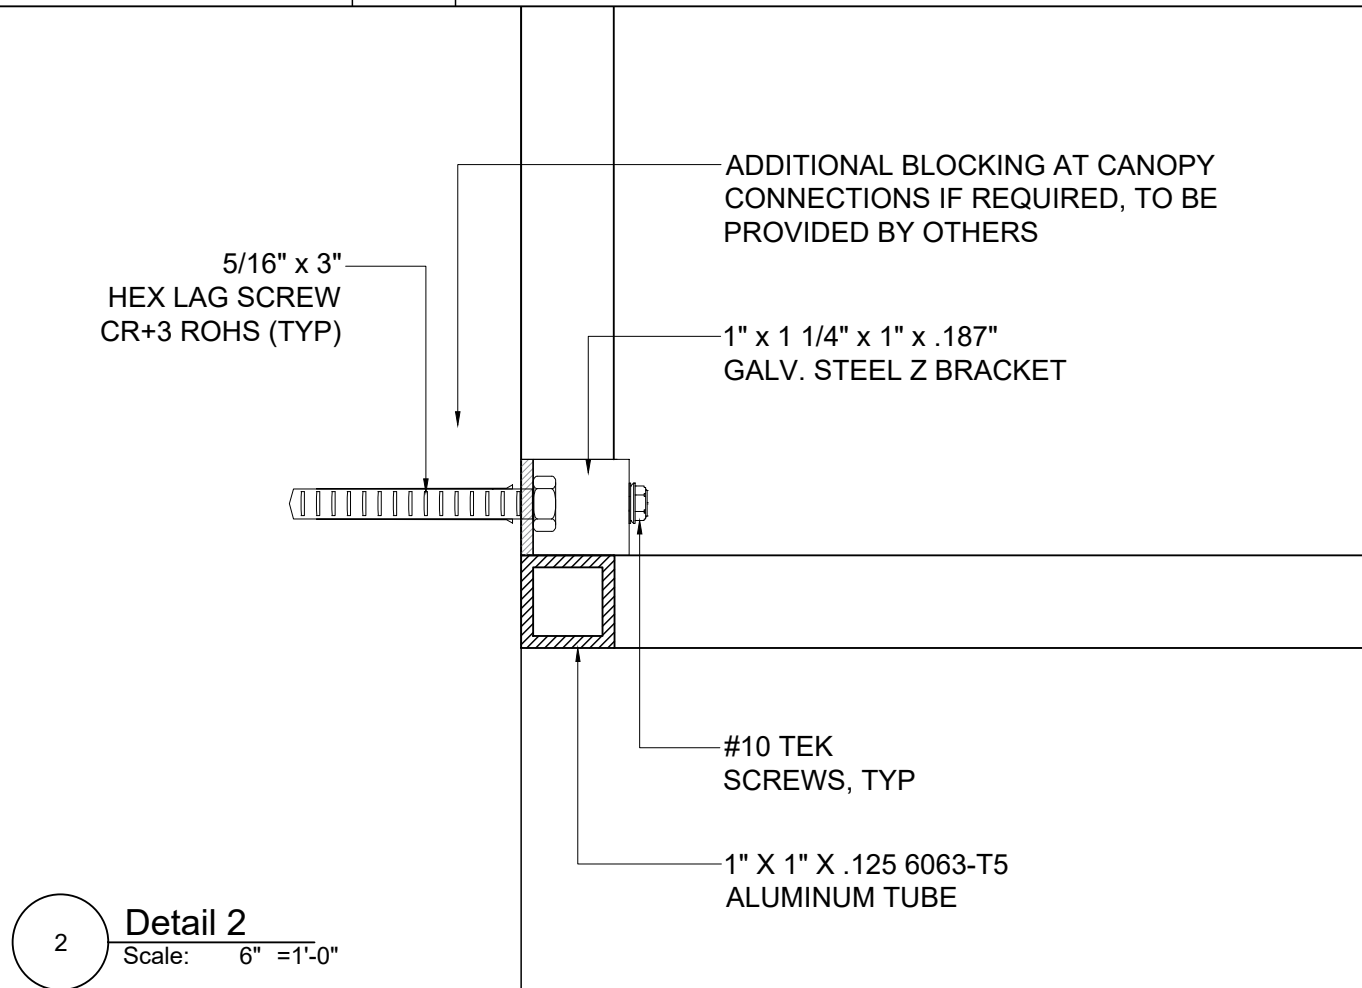

Detail 3
Scale: 6" = 1'-0"

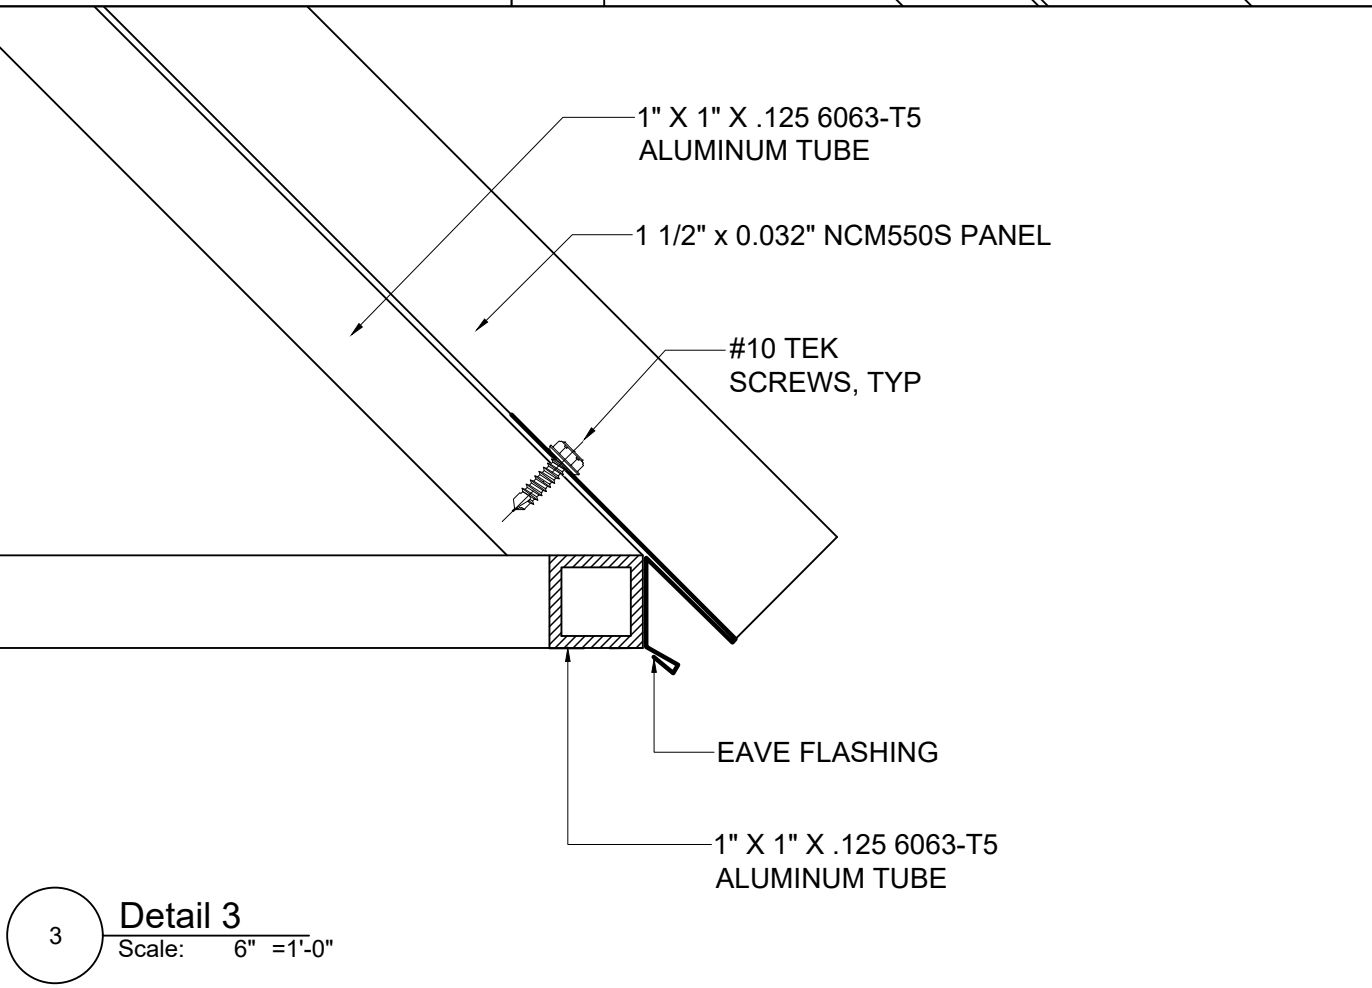

100 Sterling Mine Rd
Sloatsburg, NY 10974
Ph:(845) 357-5718
www.apexcanopies.com

Project # :
-

Project name :
STANDING SEAM
AWNING

Title:
C1-SECTION DETAILS 1

DWG by: CD Date: 07/02/2024
CHK by: Date:

REVISIONS			
REV#	DATE	DET BY	CHK BY

NOTES